
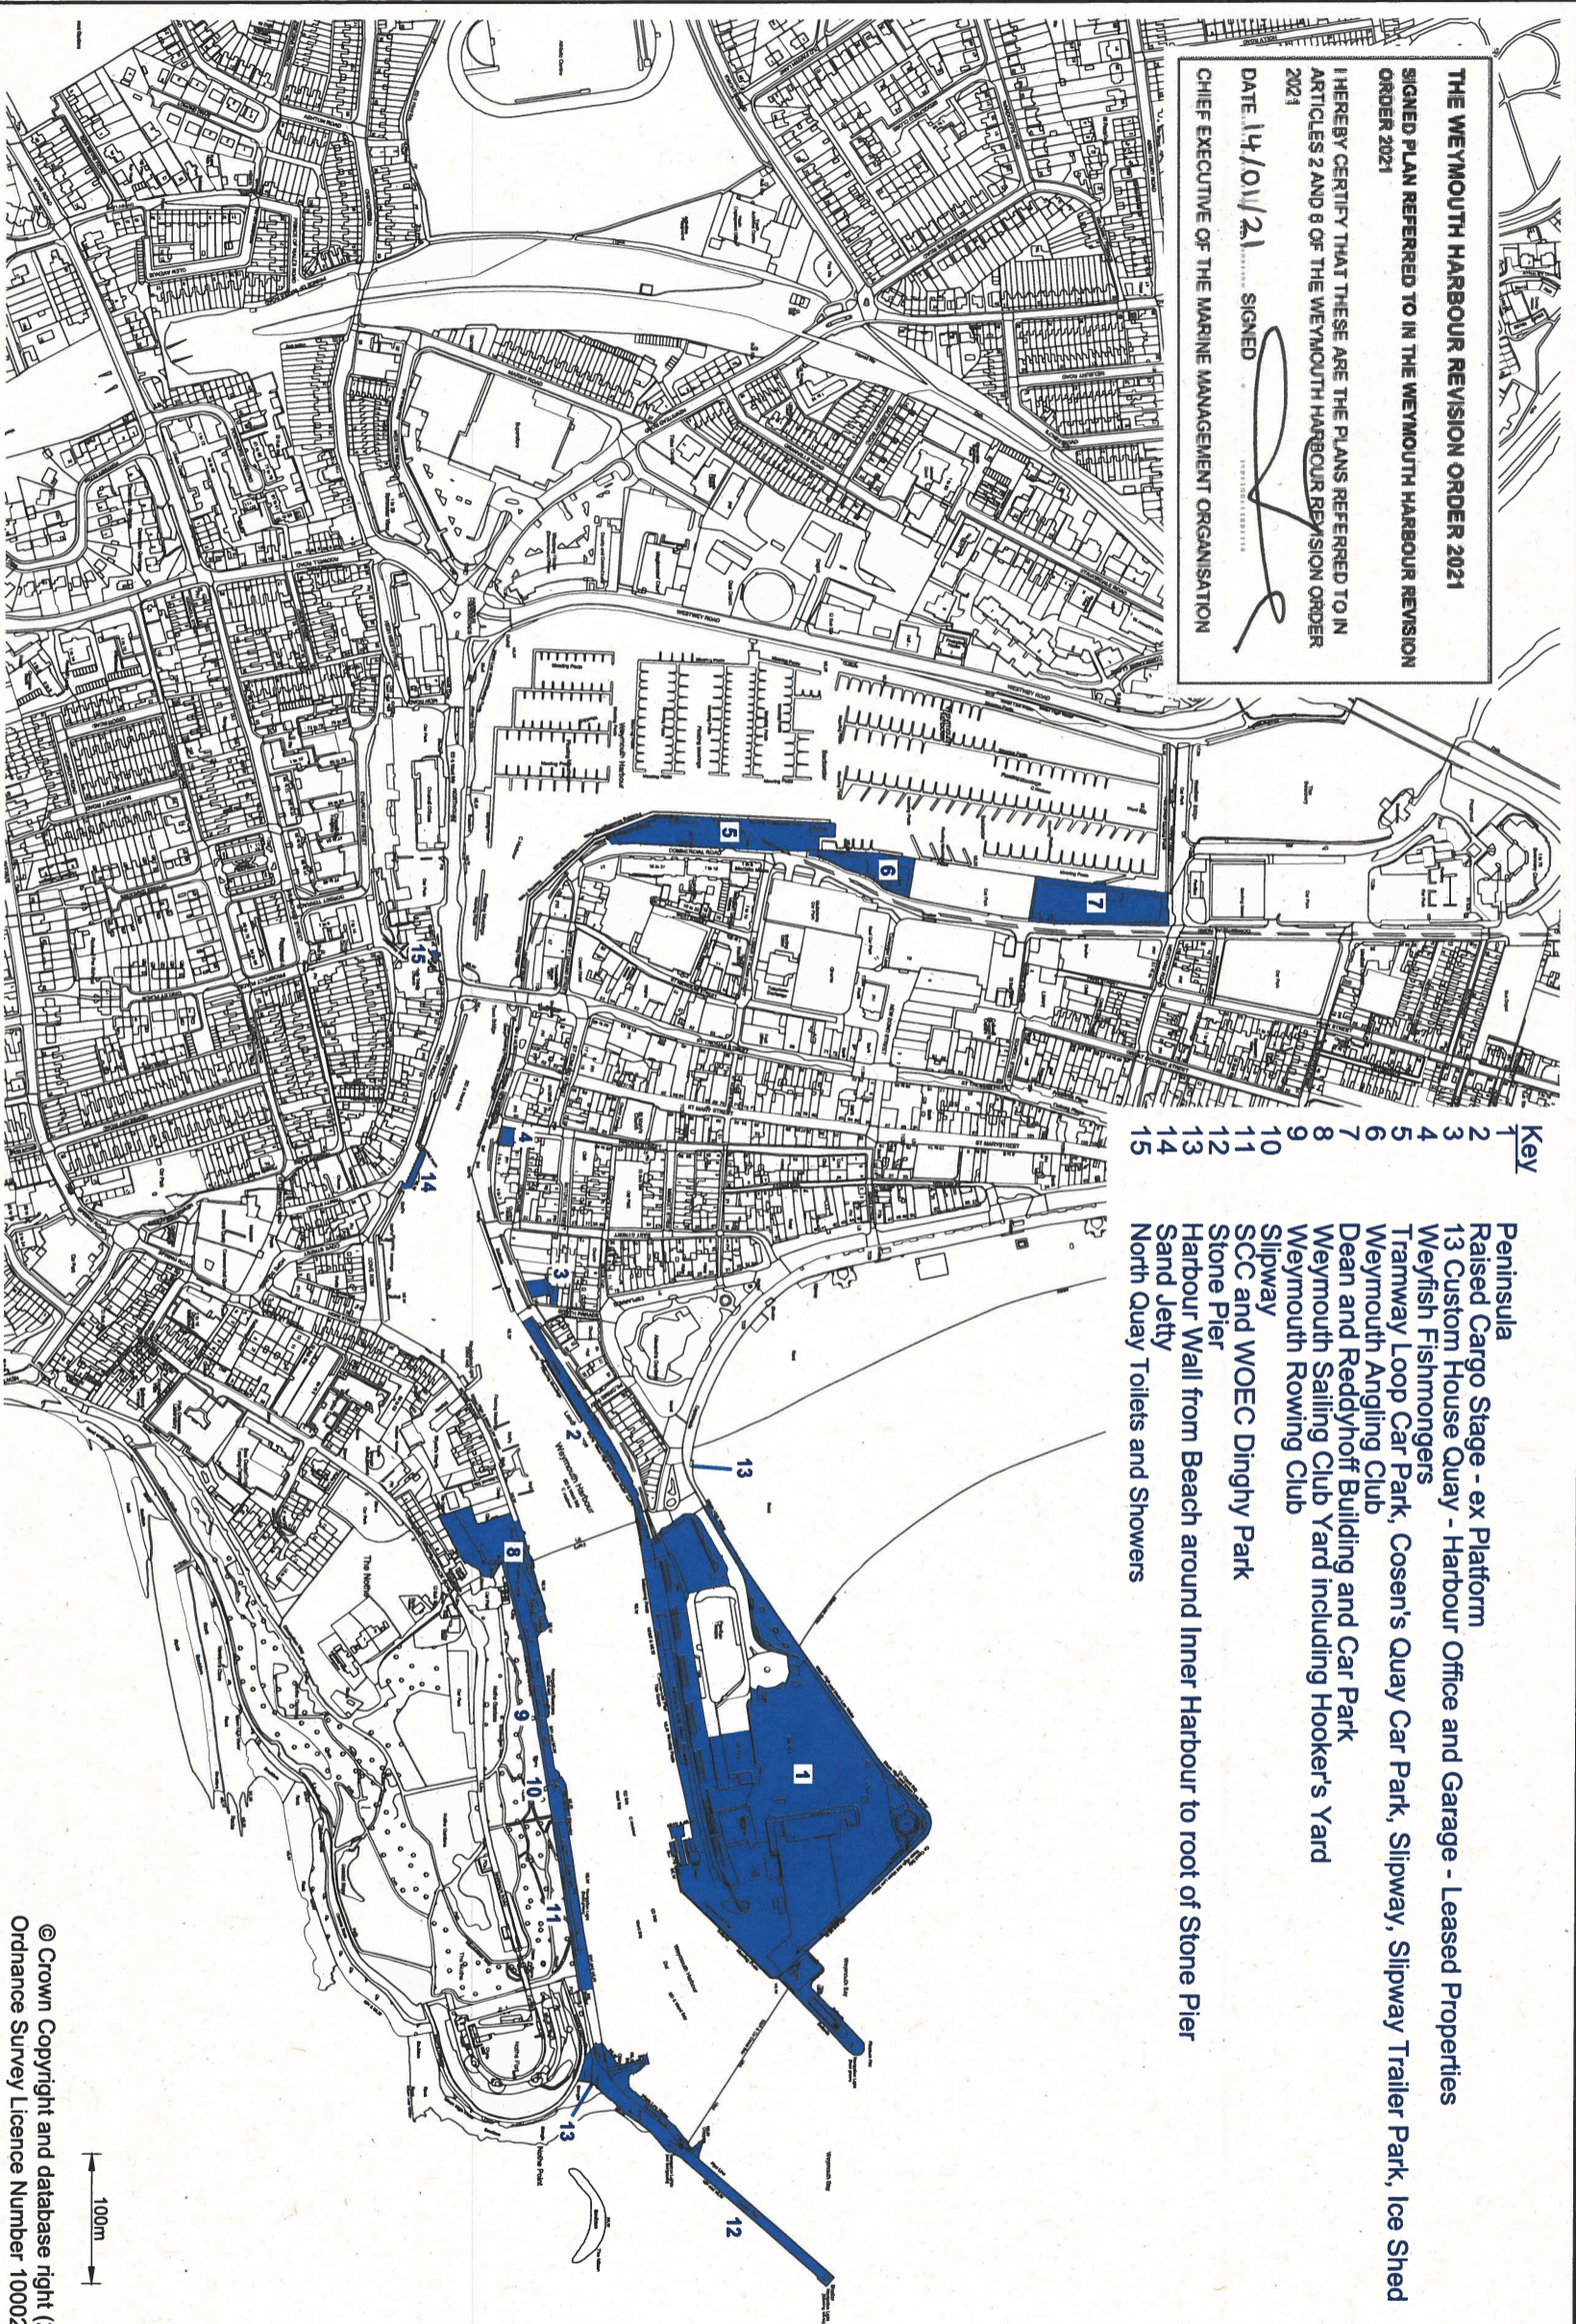
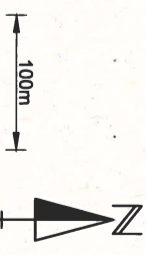


**THE WEYMOUTH HARBOUR REVISION ORDER 2021**  
**SIGNED PLAN REFERRED TO IN THE WEYMOUTH HARBOUR REVISION ORDER 2021**  
 I HEREBY CERTIFY THAT THESE ARE THE PLANS REFERRED TO IN ARTICLES 2 AND 8 OF THE WEYMOUTH HARBOUR REVISION ORDER 2021  
 DATE 14/01/21 SIGNED   
 CHIEF EXECUTIVE OF THE MARINE MANAGEMENT ORGANISATION



- Key**
- 1 Peninsula
  - 2 Raised Cargo Stage - ex Platform
  - 3 13 Custom House Quay - Harbour Office and Garage - Leased Properties
  - 4 Weyfish Fishmongers
  - 5 Tramway Loop Car Park, Cosen's Quay Car Park, Slipway, Slipway Trailer Park, Ice Shed
  - 6 Weymouth Angling Club
  - 7 Dean and Reddyhoff Building and Car Park
  - 8 Weymouth Sailing Club Yard including Hooker's Yard
  - 9 Weymouth Rowing Club
  - 10 Slipway
  - 11 SCC and WOEC Dinghy Park
  - 12 Stone Pier
  - 13 Harbour Wall from Beach around Inner Harbour to root of Stone Pier
  - 14 Sand Jetty
  - 15 North Quay Toilets and Showers

© Crown Copyright and database right (2018).  
 Ordnance Survey Licence Number 100024307.



**Weymouth**  
**Harbour Revision Order**  
**Harbour Premises Plan**

Drawing Number : 5  
 Date : 30-04-18  
 Scale 1 : 5000 @ A3